


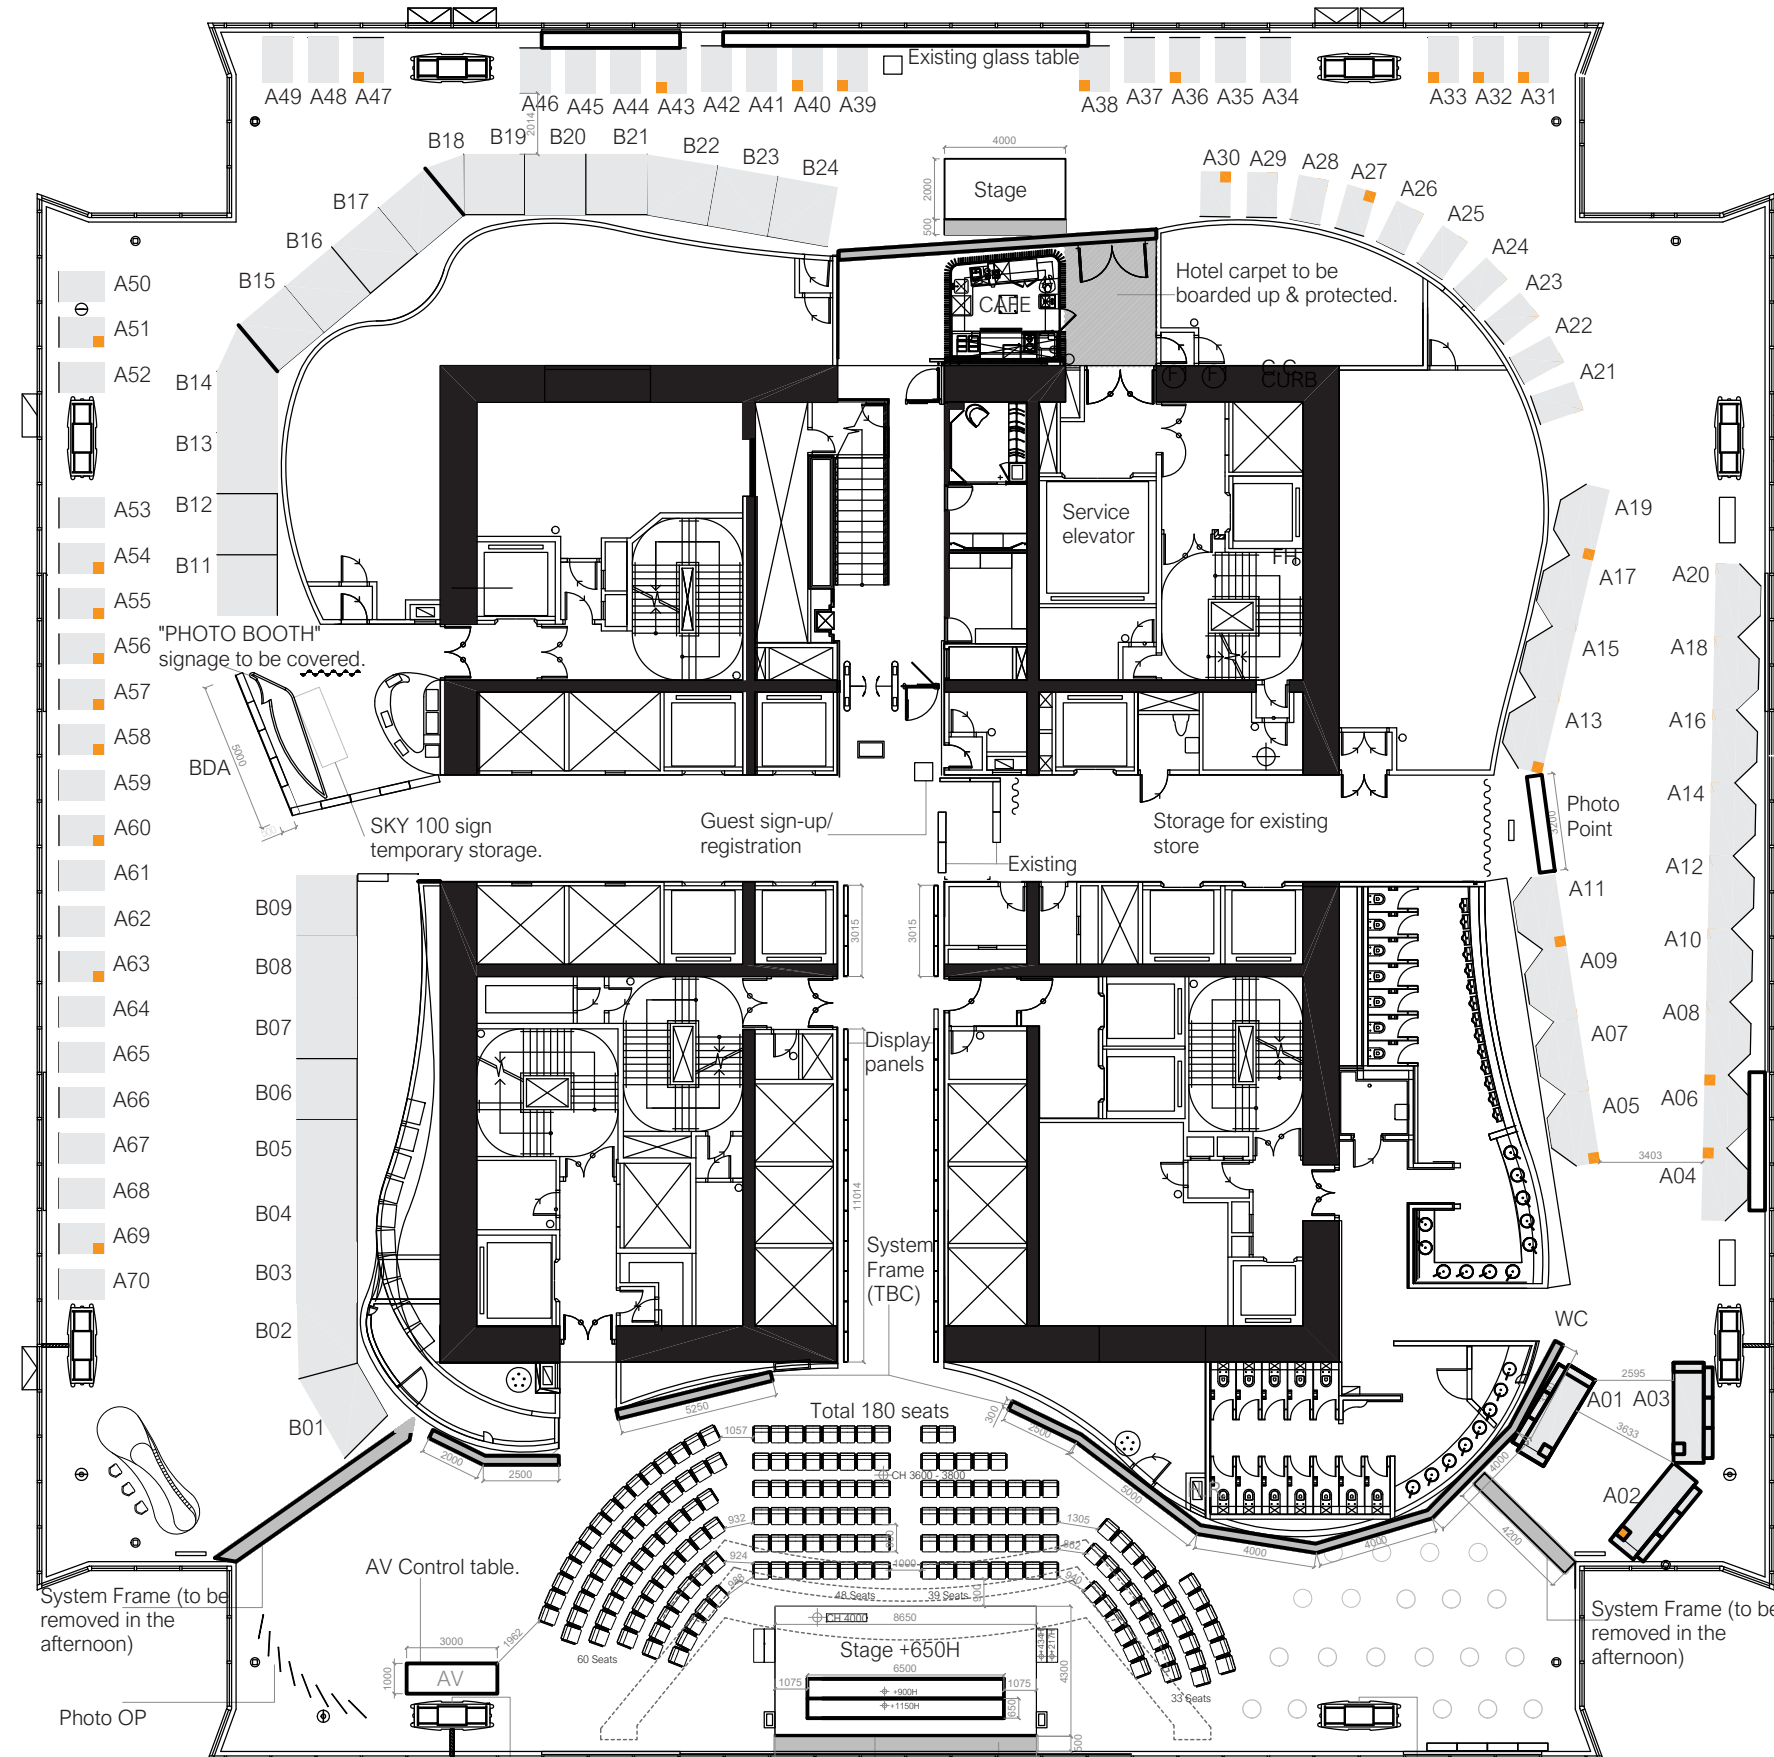

FLOOR PLAN
1:250@A3

Best of the Best
Grand Award of the year
Best Award
Exhibitors
Round table

A01 - A03 : 3nos.
A04 - A20 : 17nos.
A21 - A70 : 50nos.
B01 - B24 : 24nos.
: 20nos.